

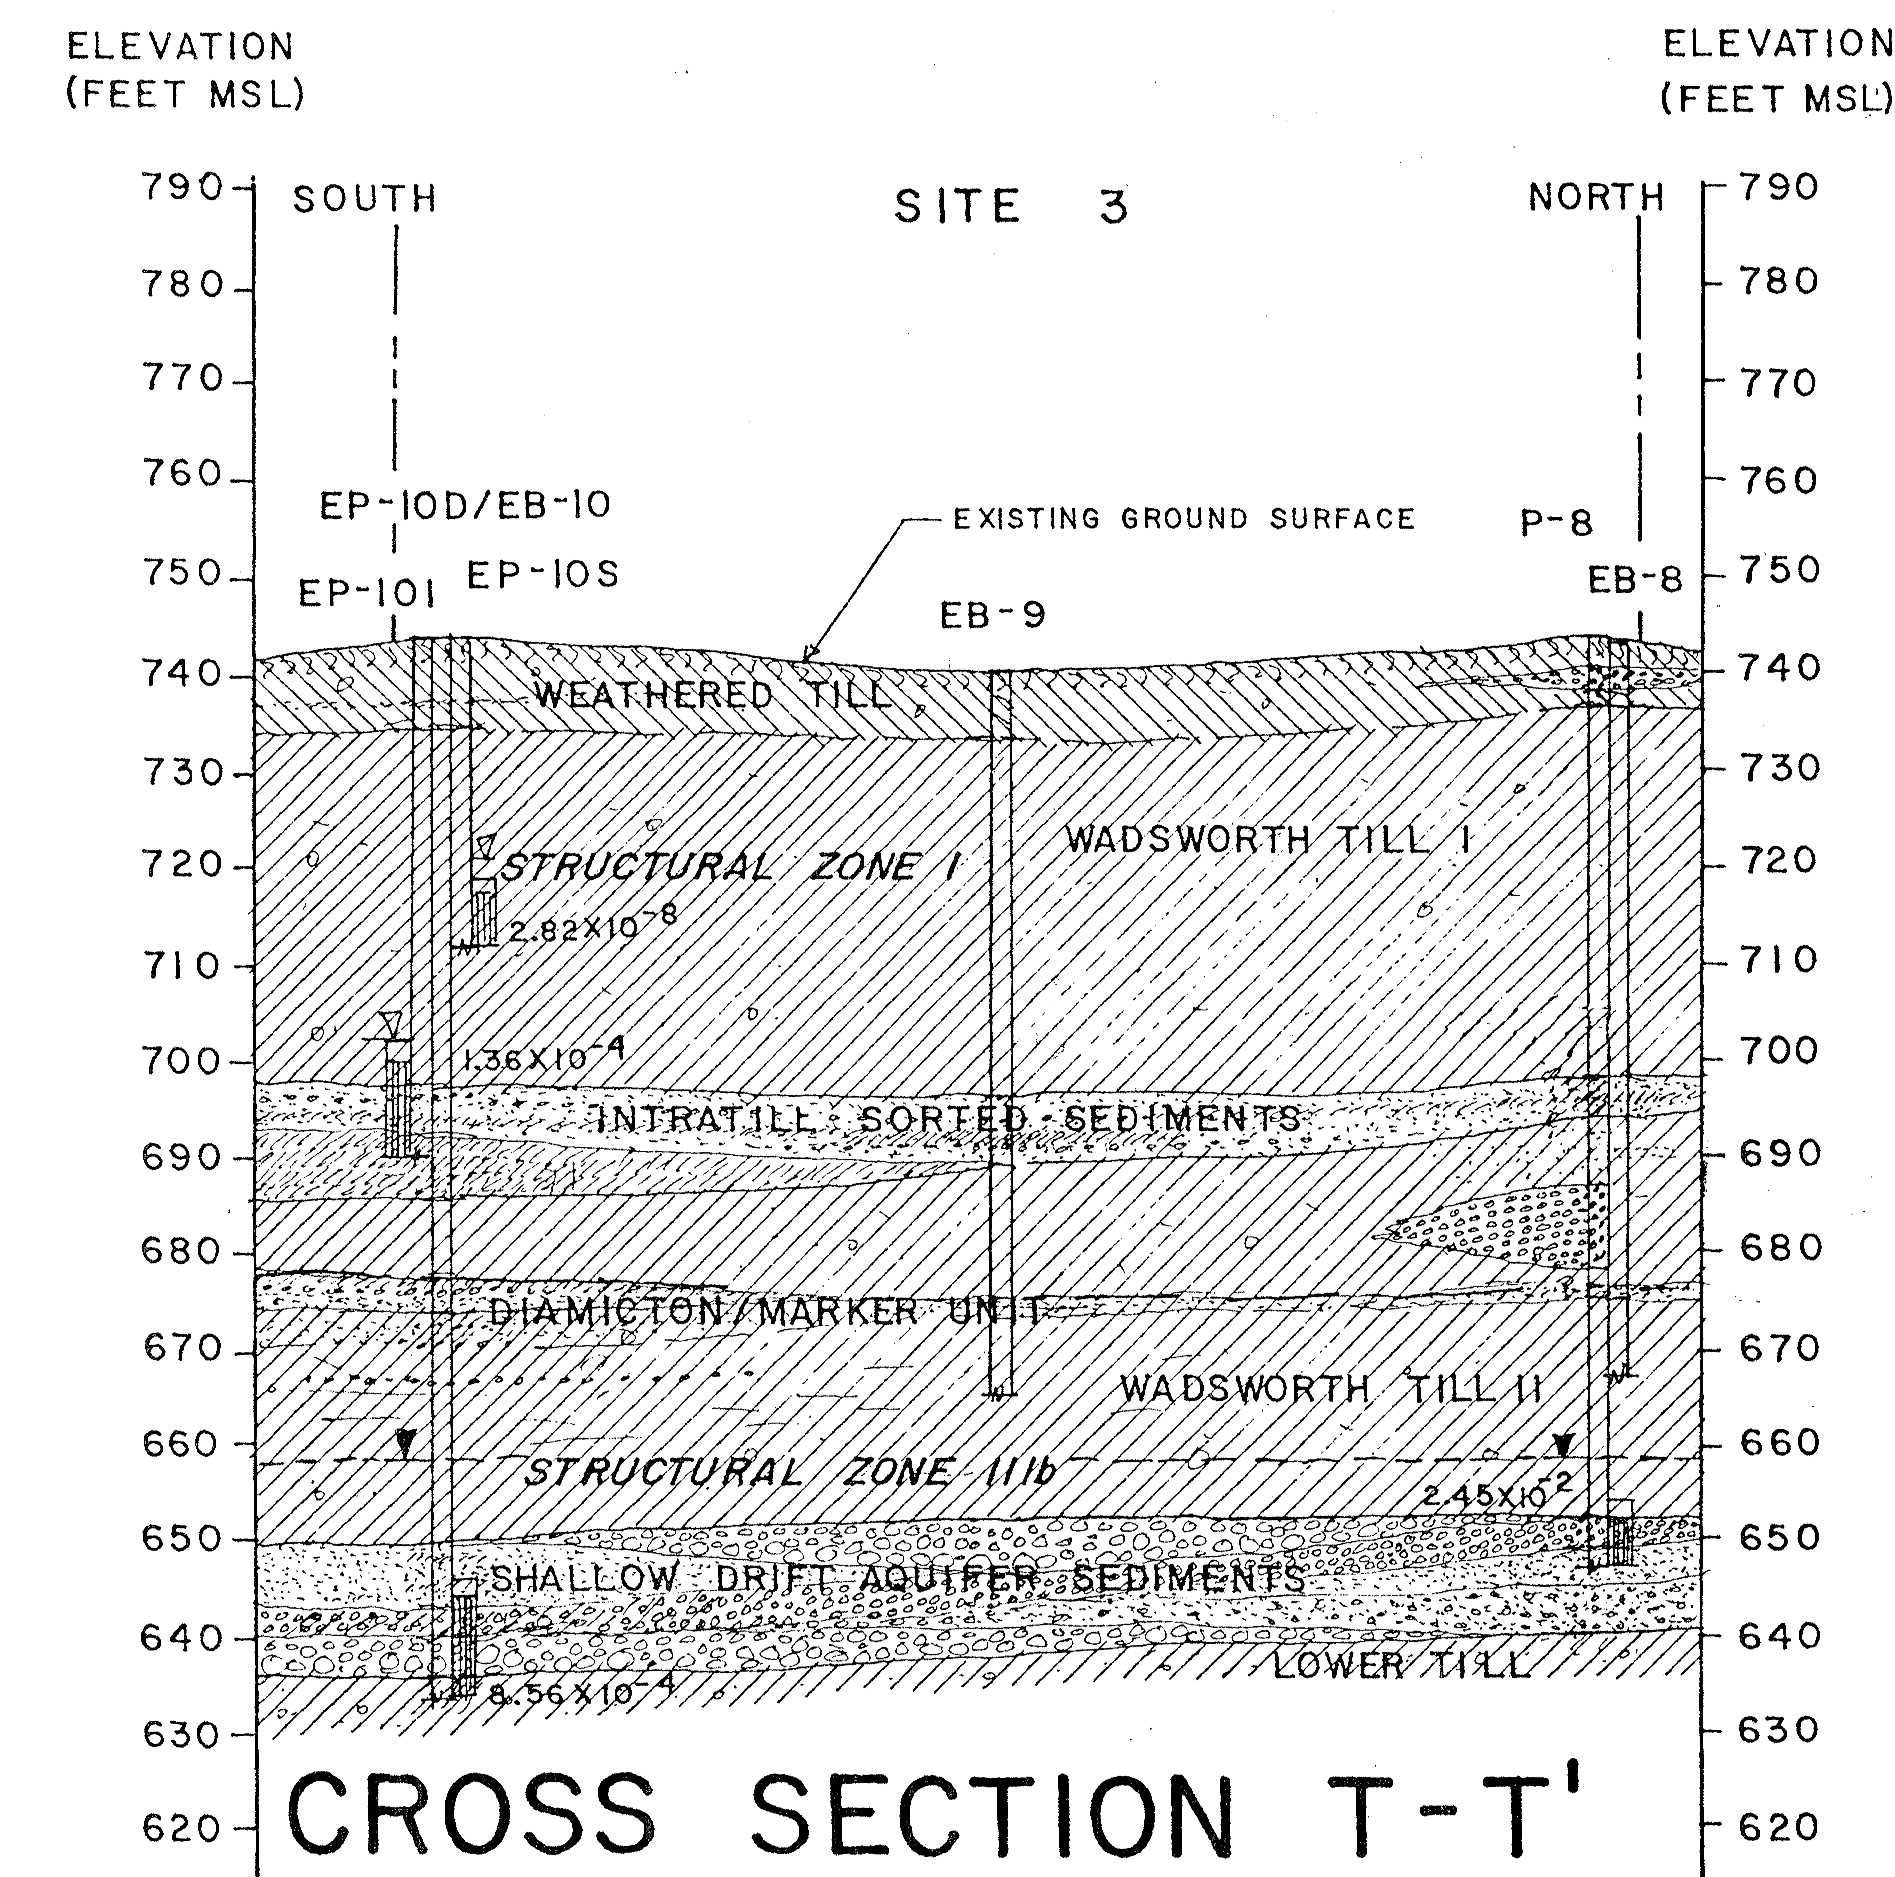
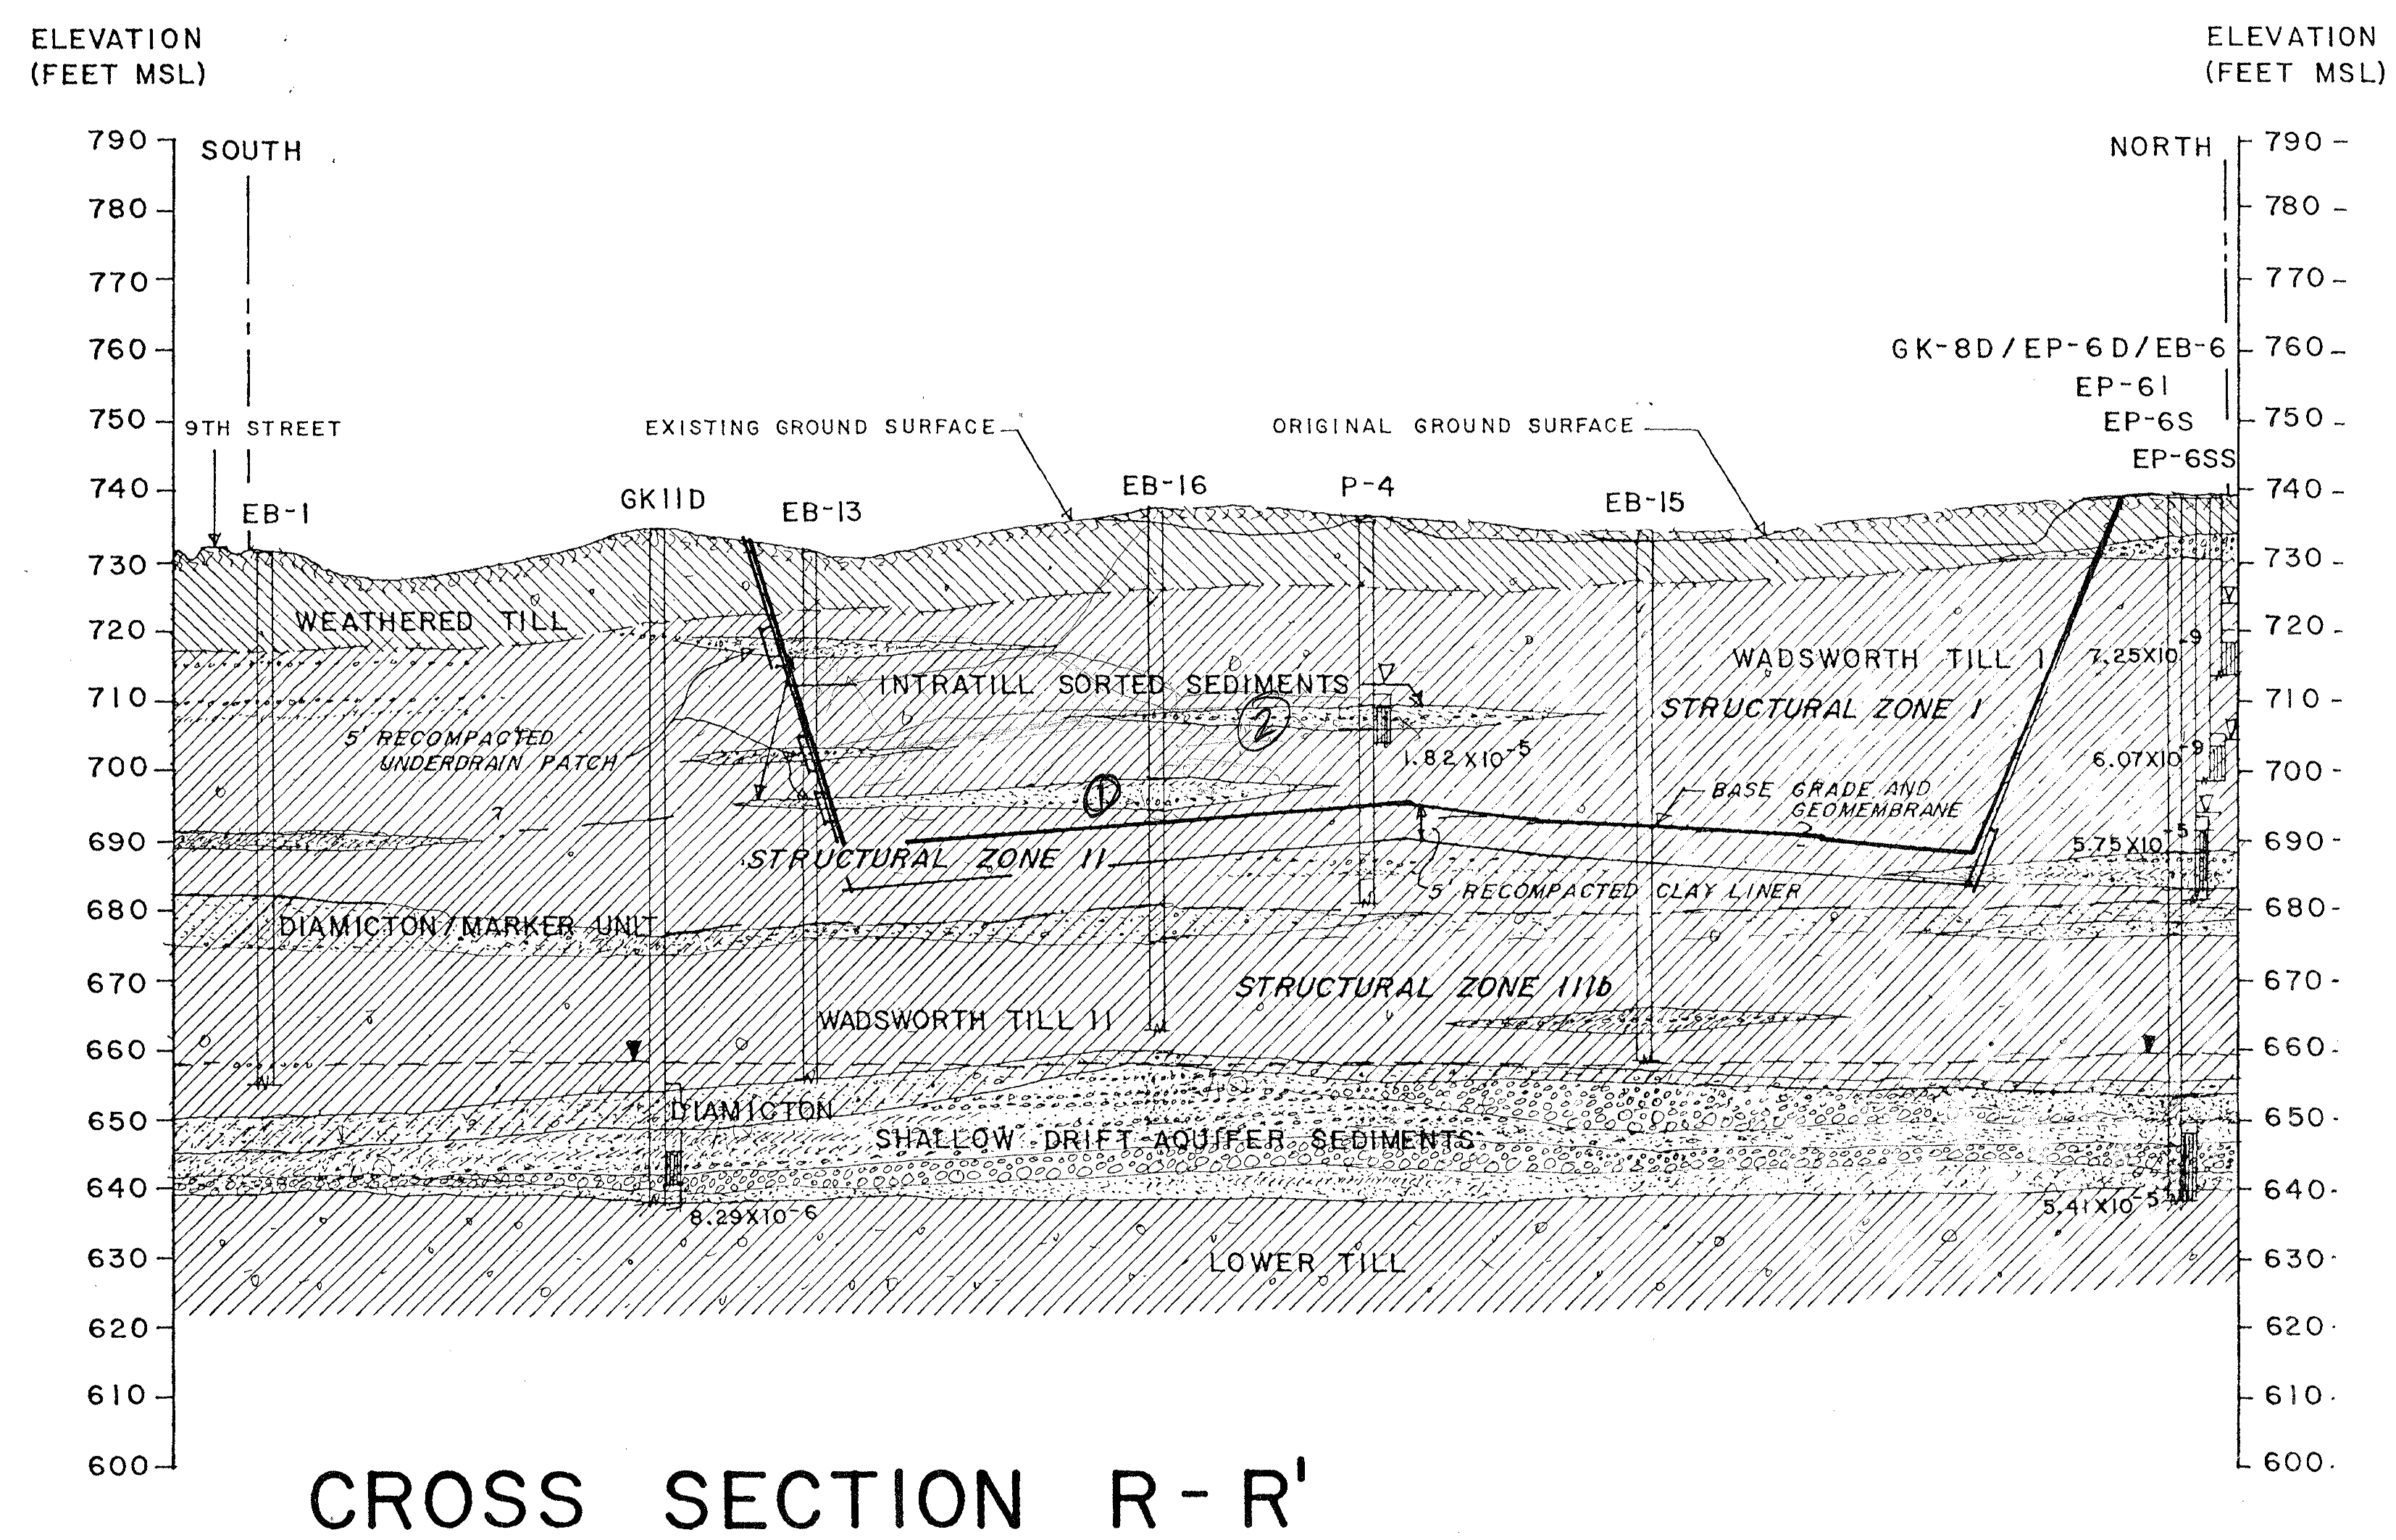
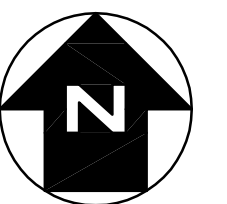
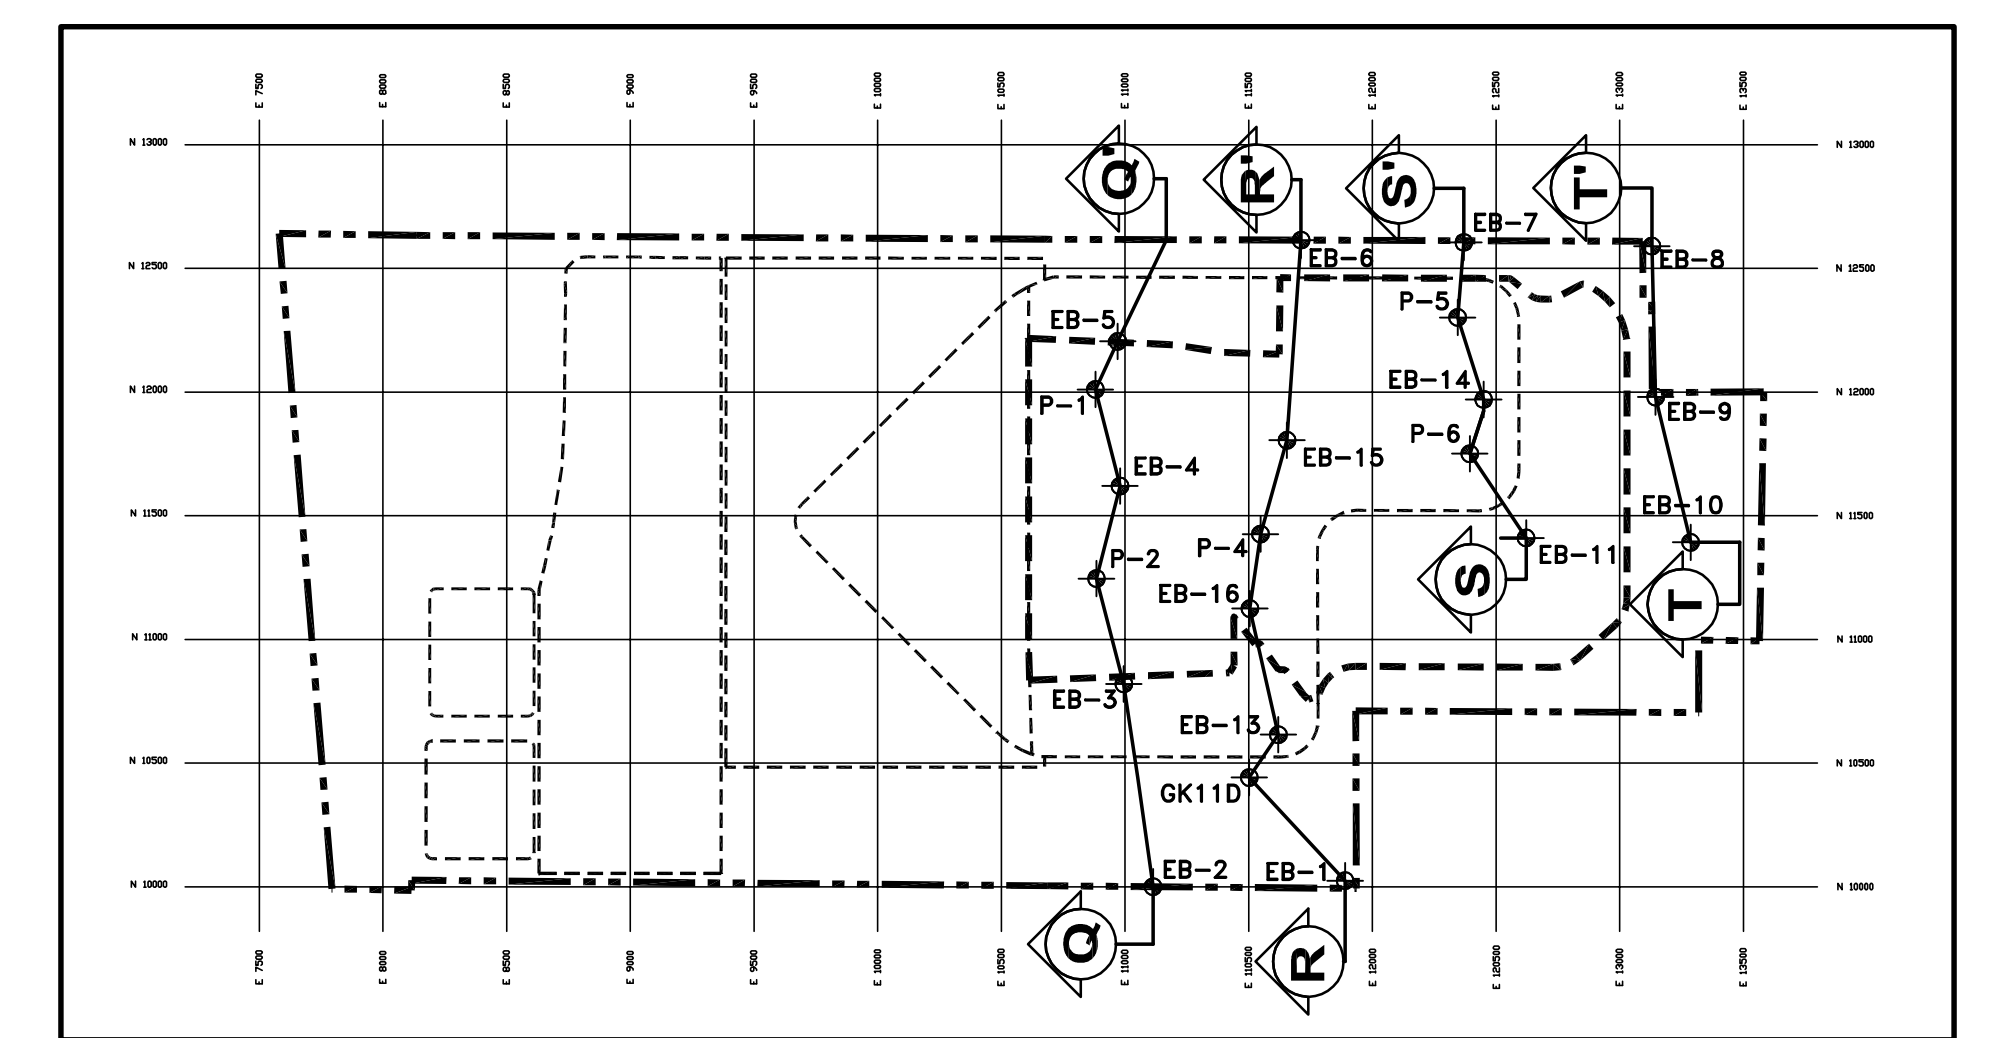
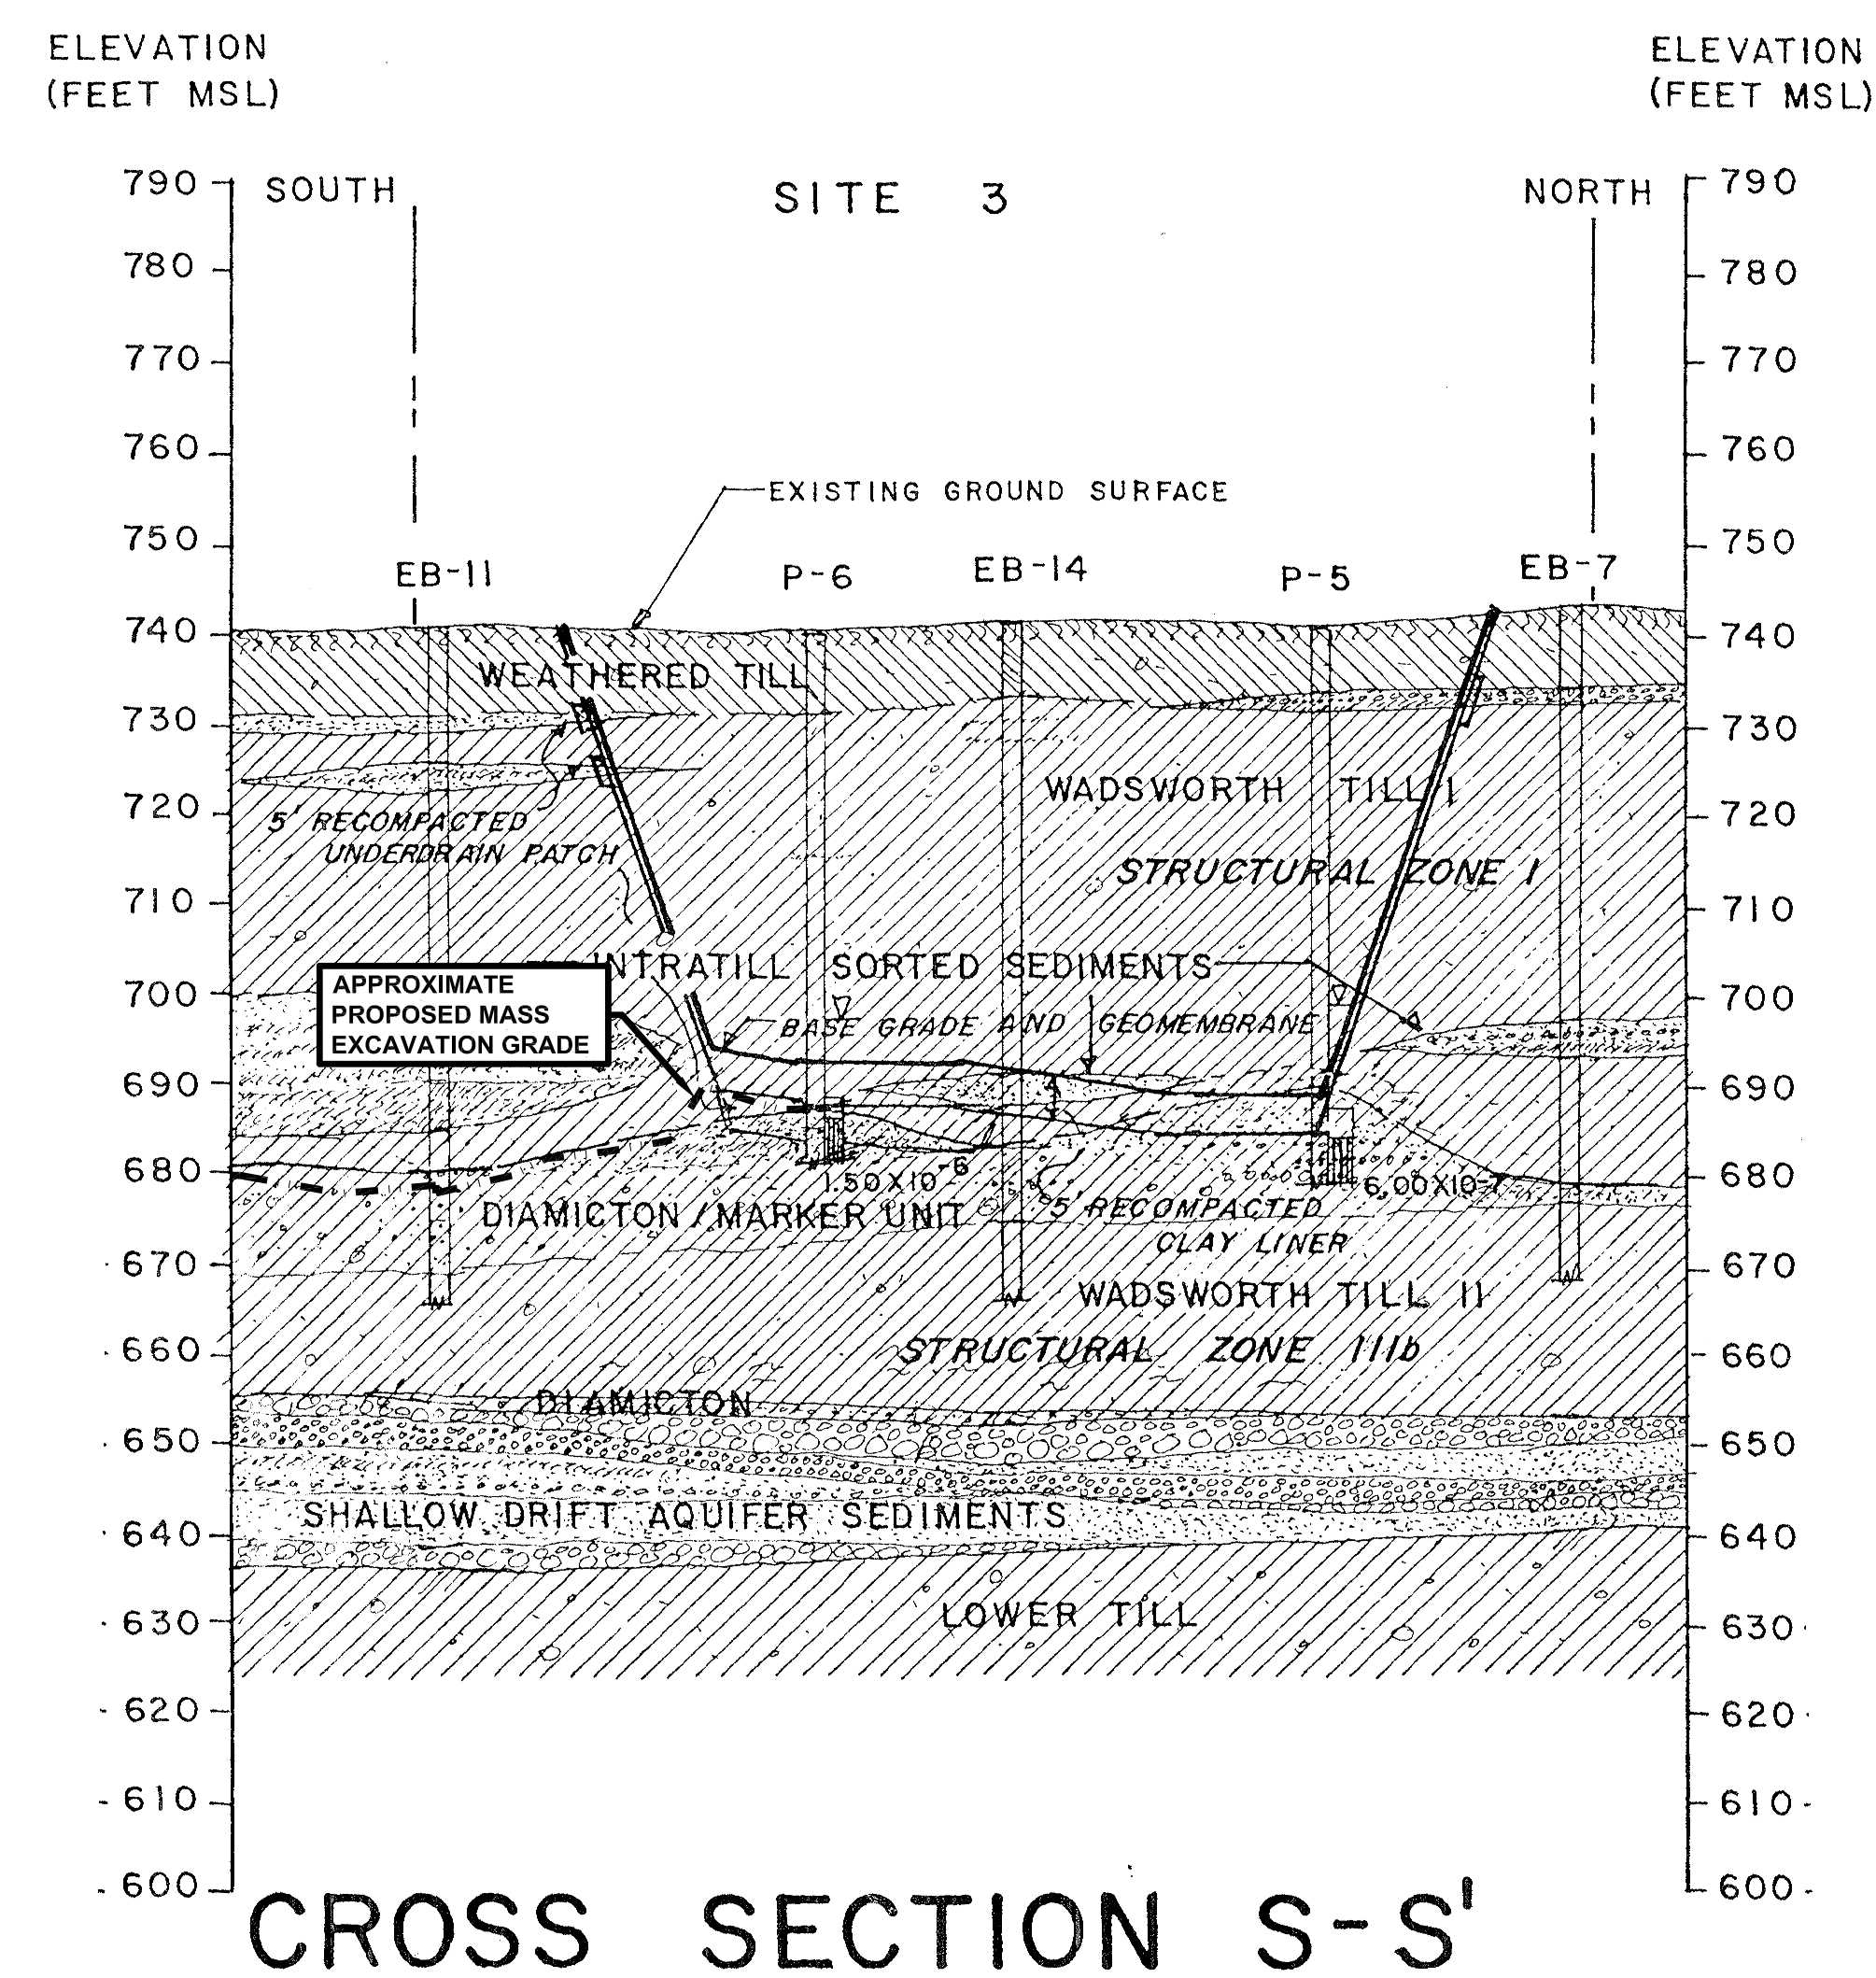


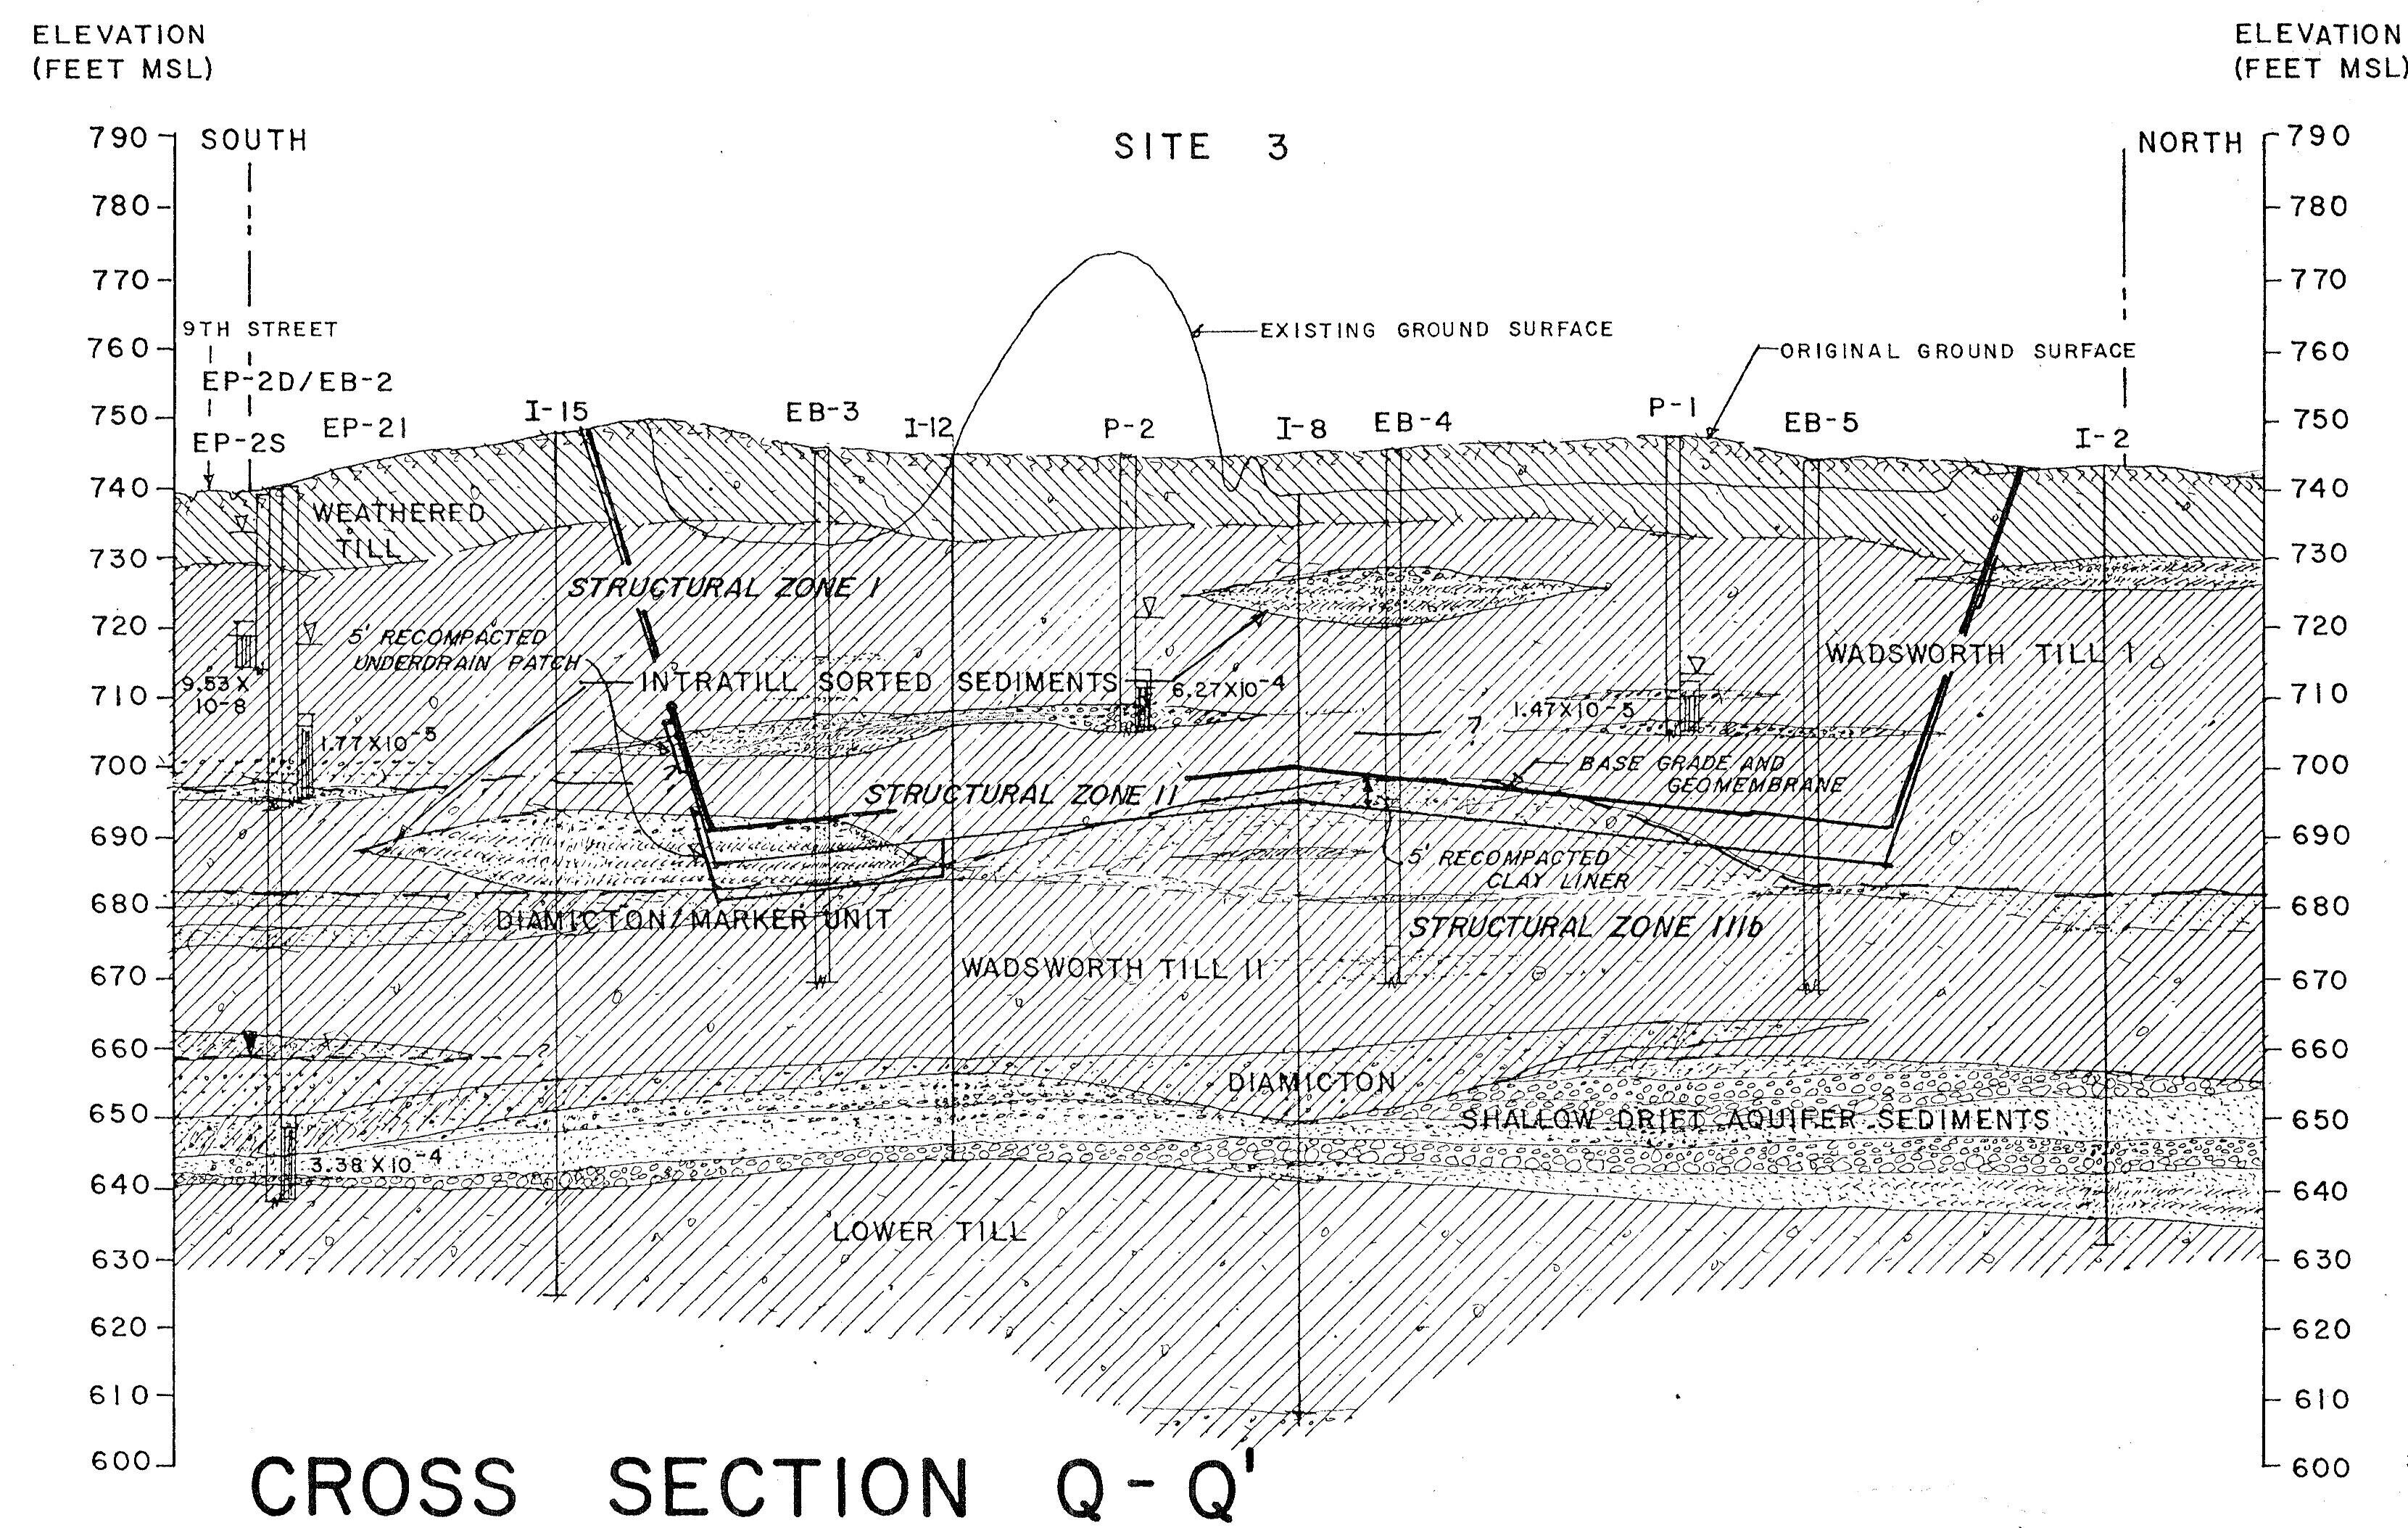

- ## LEGEND
- | | |
|------|---|
| --- | APPROXIMATE PROPOSED FACILITY BOUNDARY |
| --- | PROPOSED EXPANSION WASTE AREA |
| --- | EXISTING PERMITTED LIMIT OF WASTE AREAS |
| --- | APPROXIMATE PROPOSED MASS EXCAVATION GRADES |
| EB-7 | BORING LOCATION |

NOTE

1. THIS CROSS SECTION WAS PREPARED FOR THE 1995 EXPANSION APPLICATION BY JENNINGS & STAUROWSKY CONSULTING HYDROGEOLOGISTS ON BEHALF OF BROWNING-FERRIS INDUSTRIES OF ILLINOIS, INC. IT IS BEING INCLUDED WITHIN THIS DRAWING SET FOR INFORMATIONAL PURPOSES DUE TO ITS PROXIMITY TO THE PROPOSED HORIZONTAL EXPANSION AREA AND TO DEPICT RESULTS OF PRIOR INVESTIGATIONS BENEATH THE VERTICAL EXPANSION AREA. IN AREAS WHERE THIS CROSS SECTION CUTS THROUGH THE PROPOSED HORIZONTAL EXPANSION AREA, THE APPROXIMATE PROPOSED MASS EXCAVATION GRADES HAVE BEEN ADDED.

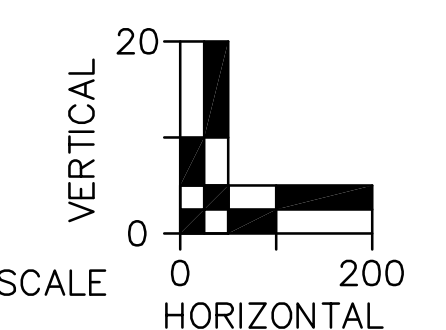

REV. NO.	DATE	DESCRIPTION



**VEOLIA E.S. ZION LANDFILL-SITE 2 EAST EXPANSION
CITY OF ZION, ILLINOIS**

**1995 EXISTING FACILITY GEOLOGICAL CROSS SECTIONS
(Q-Q', R-R', S-S' AND T-T')**

PROJ. NO.:	122150	DATE:	FEBRUARY 2010
DESIGNED BY:	MNF	DRAWING NO.	G19 19 OF 28 SHEETS
DRAWN BY:	PEL		
CHECKED BY:	DJD		
APPROVED BY:	DAM		