



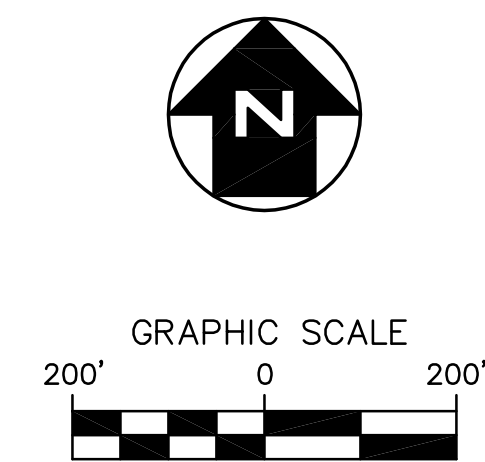


- LEGEND**
- APPROXIMATE PROPOSED FACILITY BOUNDARY
 - PROPOSED EXPANSION WASTE AREA
 - EXISTING PERMITTED LIMIT OF WASTE AREAS
 - EXISTING FENCE
 - VEGETATION
 - CULVERTS

- NOTES**
- EXISTING CONTOURS DEVELOPED FROM SITE AERIAL TOPOGRAPHIC SURVEY BY MARTINEZ CORPORATION ON APRIL 16, 2007.
 - FOR CLARITY, NOT ALL SITE FEATURES MAY BE SHOWN.
 - CURRENT TOPOGRAPHY MAY DIFFER FROM THAT SHOWN.
 - THE PROPOSED FACILITY BOUNDARY IS APPROXIMATELY 318.5 ACRES.
 - THE PROPOSED EXPANSION WASTE AREA IS APPROXIMATELY 80.3 ACRES. (26.5 ACRE HORIZONTAL EXPANSION AND 53.8 ACRES VERTICAL EXPANSION).

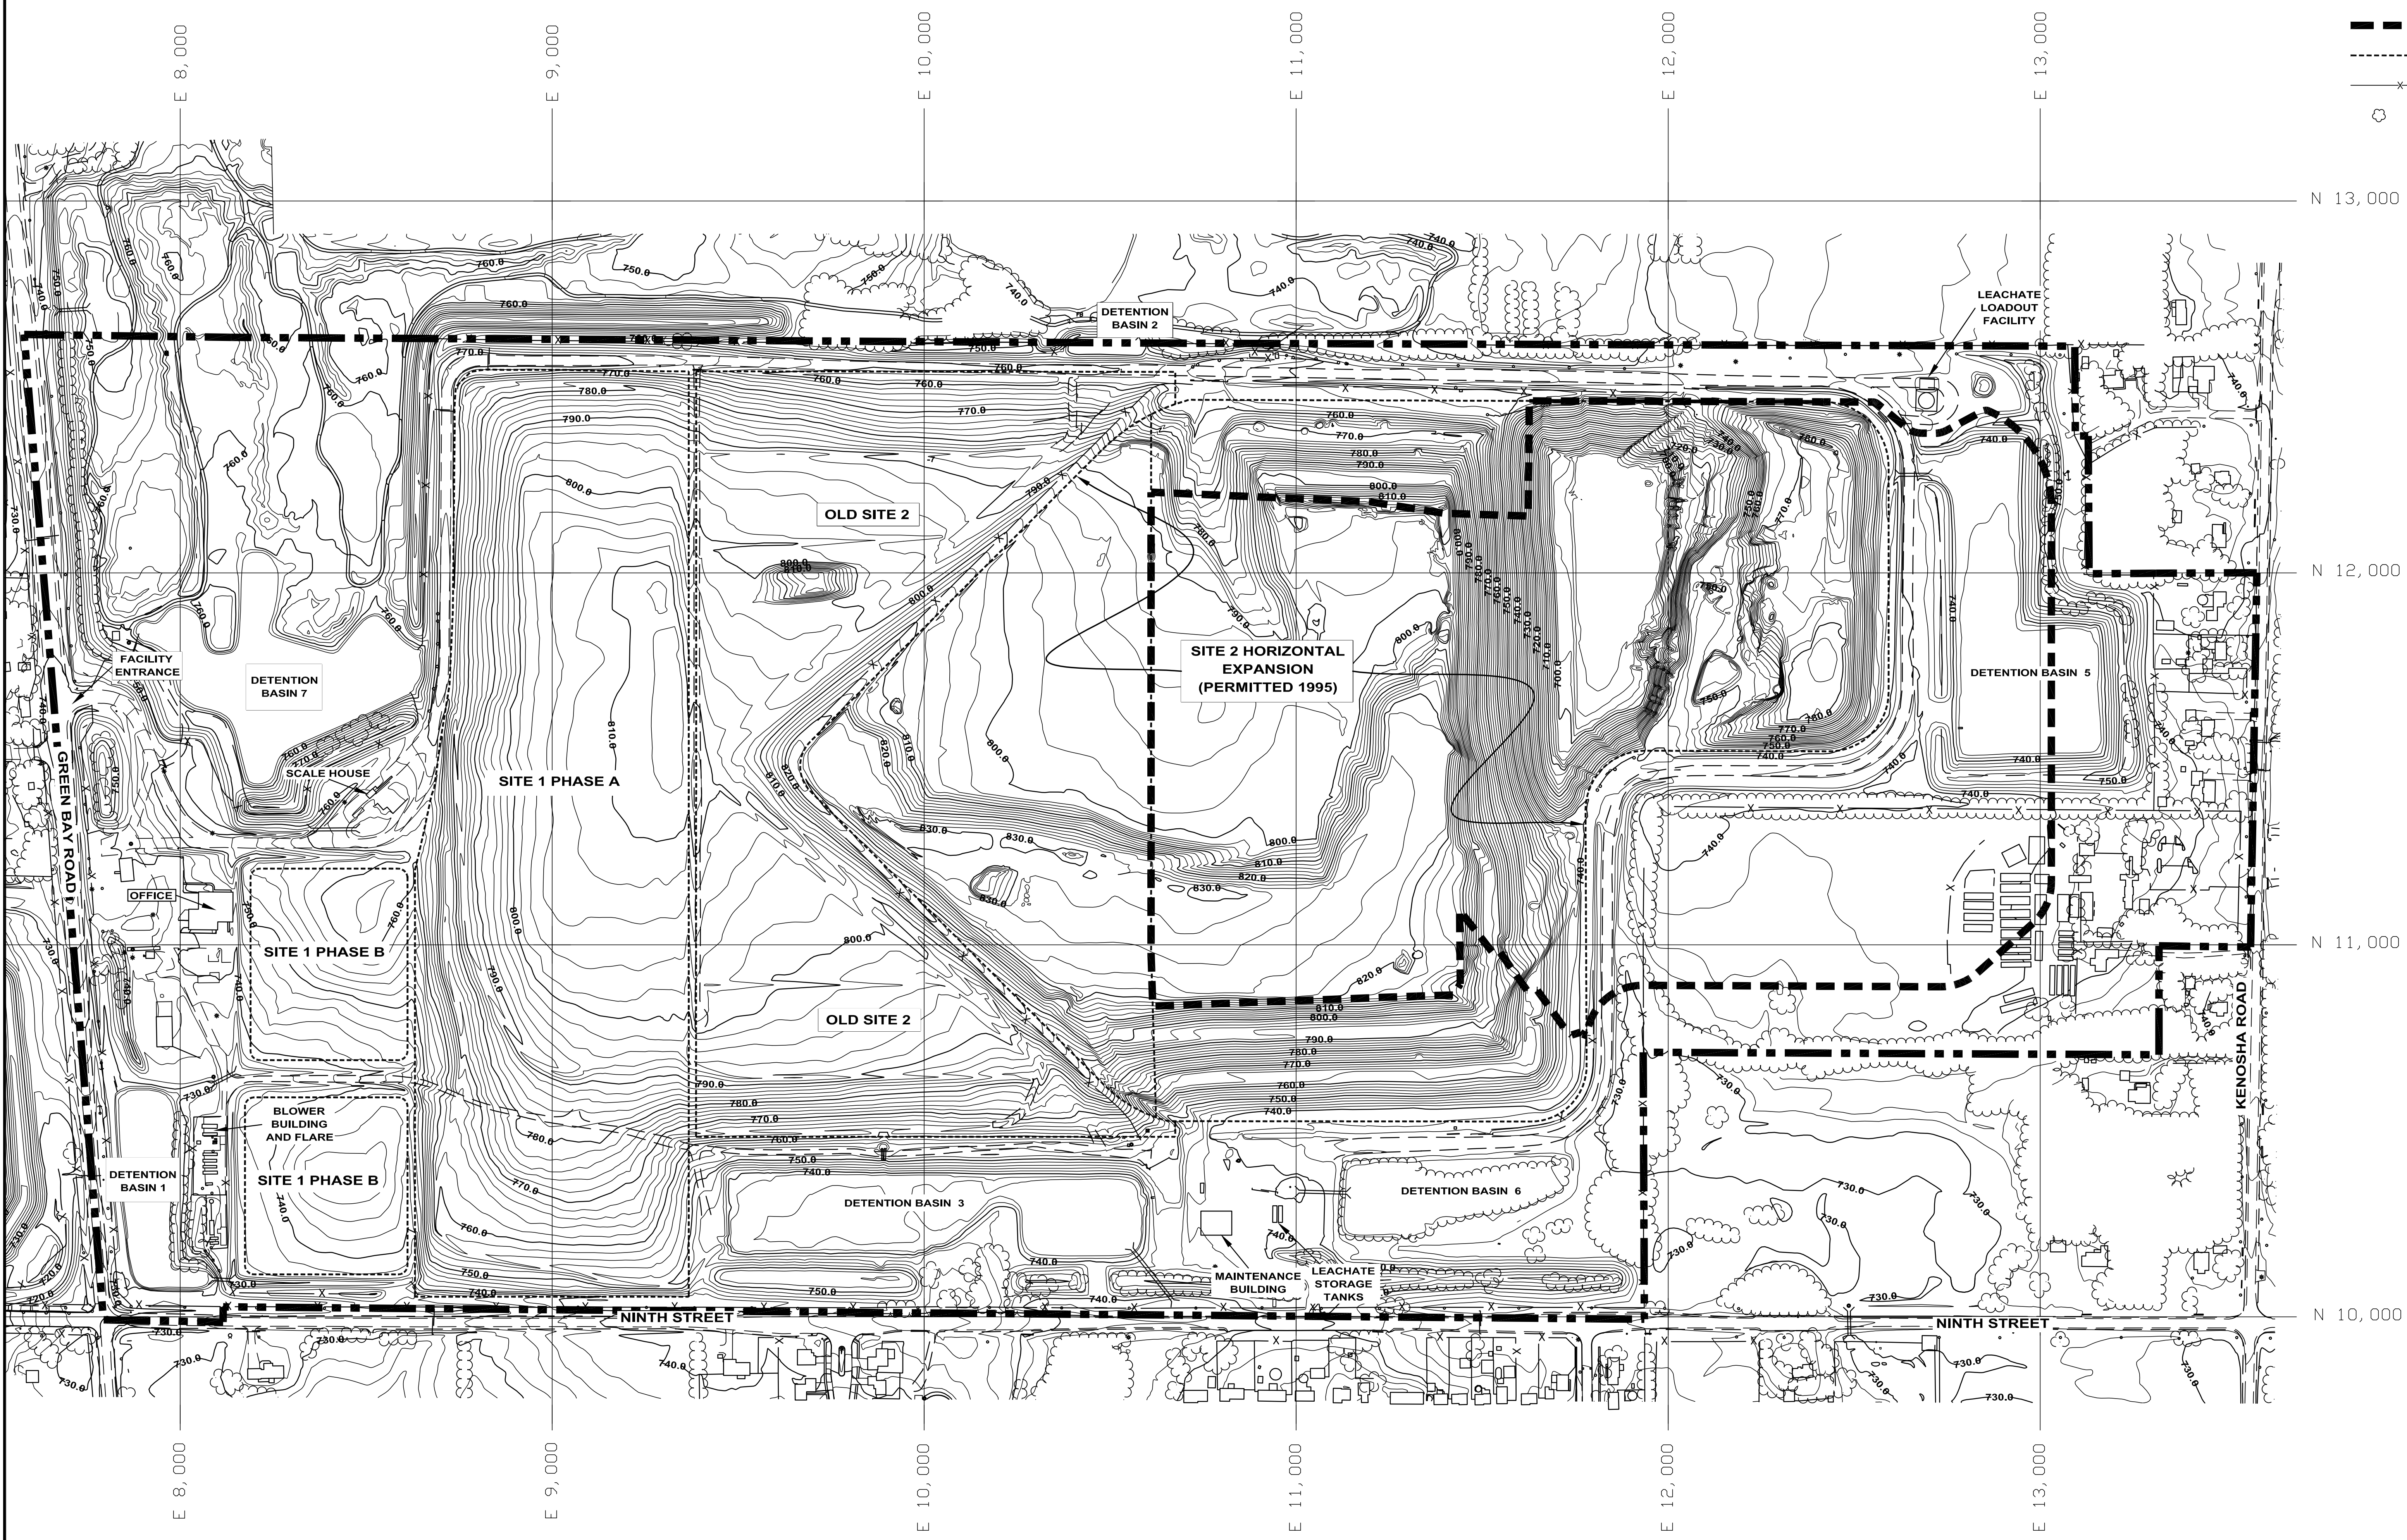

T:\AutoCAD\Projects\122150\Drawings\Final Drawing Set\122150.dwg Design\Final Drawing Set\122150.dwg 1/18/2010 2:33:43 PM CST

REV. NO.	DATE	DESCRIPTION

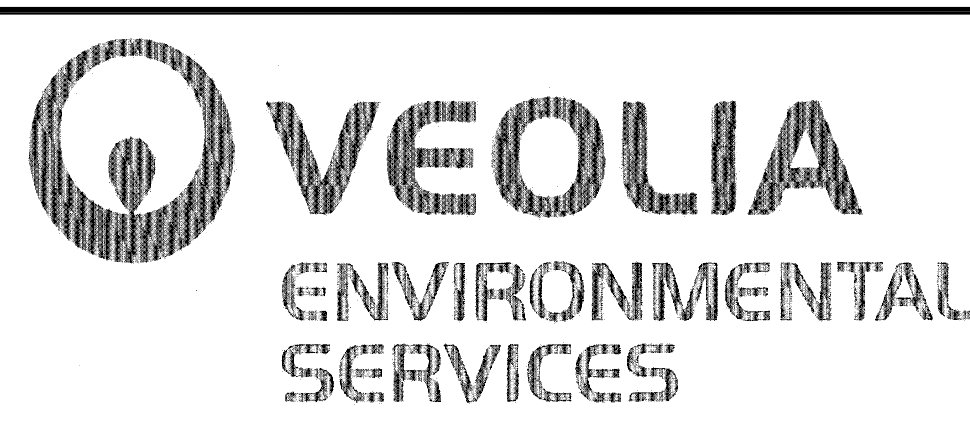

VEOLIA E.S. ZION LANDFILL-SITE 2 EAST EXPANSION
CITY OF ZION, ILLINOIS

EXISTING FACILITY TOPOGRAPHY

PROJ. NO.:	122150	DATE:	FEBRUARY 2010
DESIGNED BY:	RDS	DRAWING NO.	D3 3 OF 22 SHEETS
DRAWN BY:	BWM		
CHECKED BY:	RDS		
APPROVED BY:	DAM		