


LEGEND

- APPROXIMATE PROPOSED FACILITY BOUNDARY
- PROPOSED EXPANSION WASTE AREA
- EXISTING PERMITTED LIMIT OF WASTE AREAS
- TREES / VEGETATION
- EXISTING FENCE
- PROPOSED FENCE
- ACCESS ROAD (SEE NOTE 1 FOR EXISTING VS. PROPOSED)
- PERIMETER STORMWATER DITCH (SEE NOTE 1 FOR EXISTING VS. PROPOSED)
- CULVERT (SEE NOTE 1 FOR EXISTING VS. PROPOSED)
- PROPOSED CONTOUR: TOP OF FINAL WASTE (FEET MSL)
- EXISTING CONTOUR EXCEPT AS NOTED IN NOTE 1

NOTES

- EXISTING CONTOURS DEVELOPED FROM SITE AERIAL TOPOGRAPHIC SURVEY BY MARTINEZ CORPORATION ON APRIL 16, 2007, UNLESS OTHERWISE NOTED BELOW.
CELL 8 AREA: FINAL PERMITTED COVER DESIGN
DETENTION BASIN 5R: PROPOSED CONTOURS
DETENTION BASINS 3 AND 6: PERMITTED CONTOURS
PERIMETER AREAS NORTH, EAST, AND SOUTH OF CELLS 7, 9, AND 10: PROPOSED CONTOURS
- FOR CLARITY, NOT ALL SITE FEATURES MAY BE SHOWN.
- THE NEED FOR FLEXIBILITY TO ACCOMMODATE ADJUSTMENTS AND MODIFICATIONS IS ANTICIPATED CONSIDERING THE SIZE, COMPLEXITY, AND LIFE OF THE PROJECT.

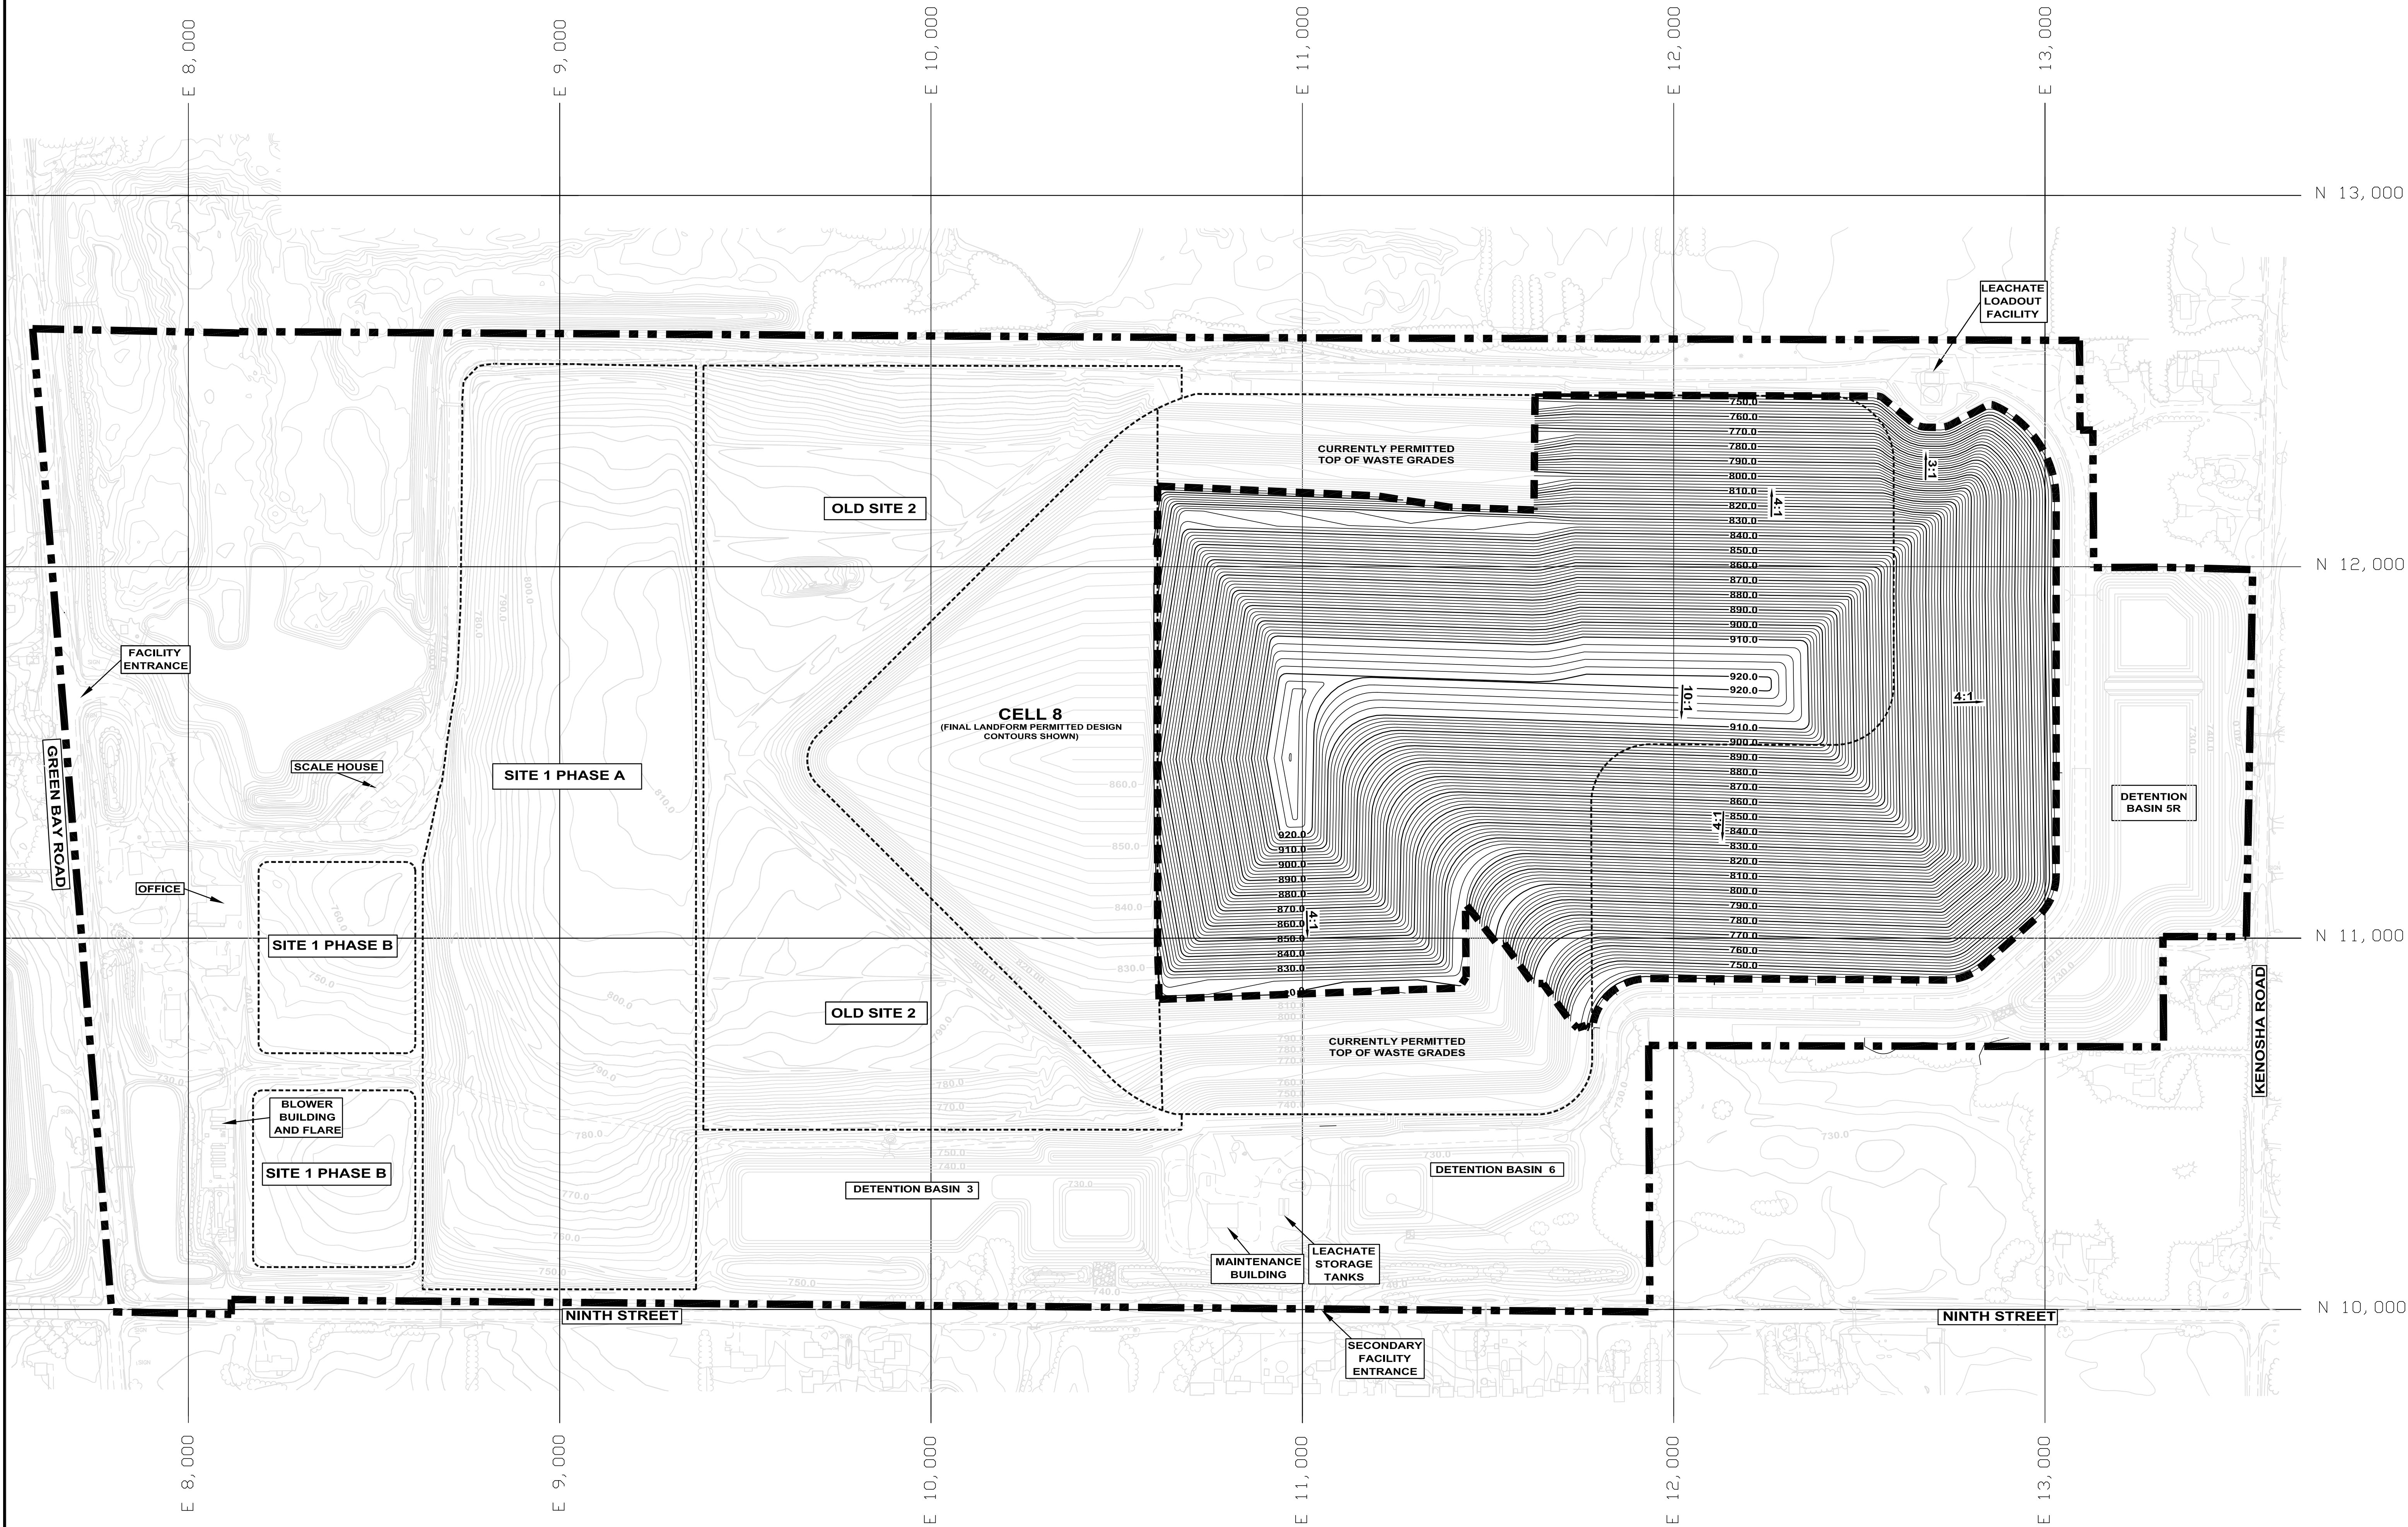

REV. NO.	DATE	DESCRIPTION



VEOLIA E.S. ZION LANDFILL-SITE 2 EAST EXPANSION
CITY OF ZION, ILLINOIS

PROPOSED FINAL WASTE GRADES

PROJ. NO.:	122150	DATE:	FEBRUARY 2010
DESIGNED BY:	RDS	DRAWING NO.	D11
DRAWN BY:	BWM		
CHECKED BY:	RDS		
APPROVED BY:	DAM		