


LEGEND

- APPROXIMATE PROPOSED FACILITY BOUNDARY
- PROPOSED EXPANSION WASTE AREA
- EXISTING PERMITTED LIMIT OF WASTE AREAS
- P-6 CONTINUOUSLY SAMPLED BORING LOCATION
- T001 NON-CONTINUOUSLY SAMPLED BORING LOCATION
- GC3S EXISTING MONITORING WELL OR PIEZOMETER / CONTINUOUSLY SAMPLED BORING LOCATION
- P-8 EXISTING MONITORING WELL OR PIEZOMETER / NON-CONTINUOUSLY SAMPLED BORING LOCATION
- GMP-1 EXISTING LANDFILL GAS PROBE/CONTINUOUSLY SAMPLED BORING LOCATION

NOTES:

- EXISTING CONTOURS DEVELOPED FROM SITE AERIAL TOPOGRAPHIC SURVEY BY MARTINEZ CORPORATION ON 4/16/07.
- FOR CLARITY, NOT ALL SITE FEATURES MAY BE SHOWN.
- EXISTING LANDFILL GAS MONITORING PROBES DESIGNATED WITH A GMP PREFIX ON THIS DRAWING CORRESPOND TO BORING LOGS AND/OR AS-BUILT DIAGRAMS IN APPENDIX G WHICH ARE DESIGNATED WITH EITHER A GP, MP, OR GMP PREFIX.
- DOUBLE LABELS DEPICTED ON THIS DRAWING INDICATE THE PRESENCE OF TWO SEPARATE BORINGS AND/OR MONITORING WELLS WHICH WERE GIVEN THE SAME NAME.

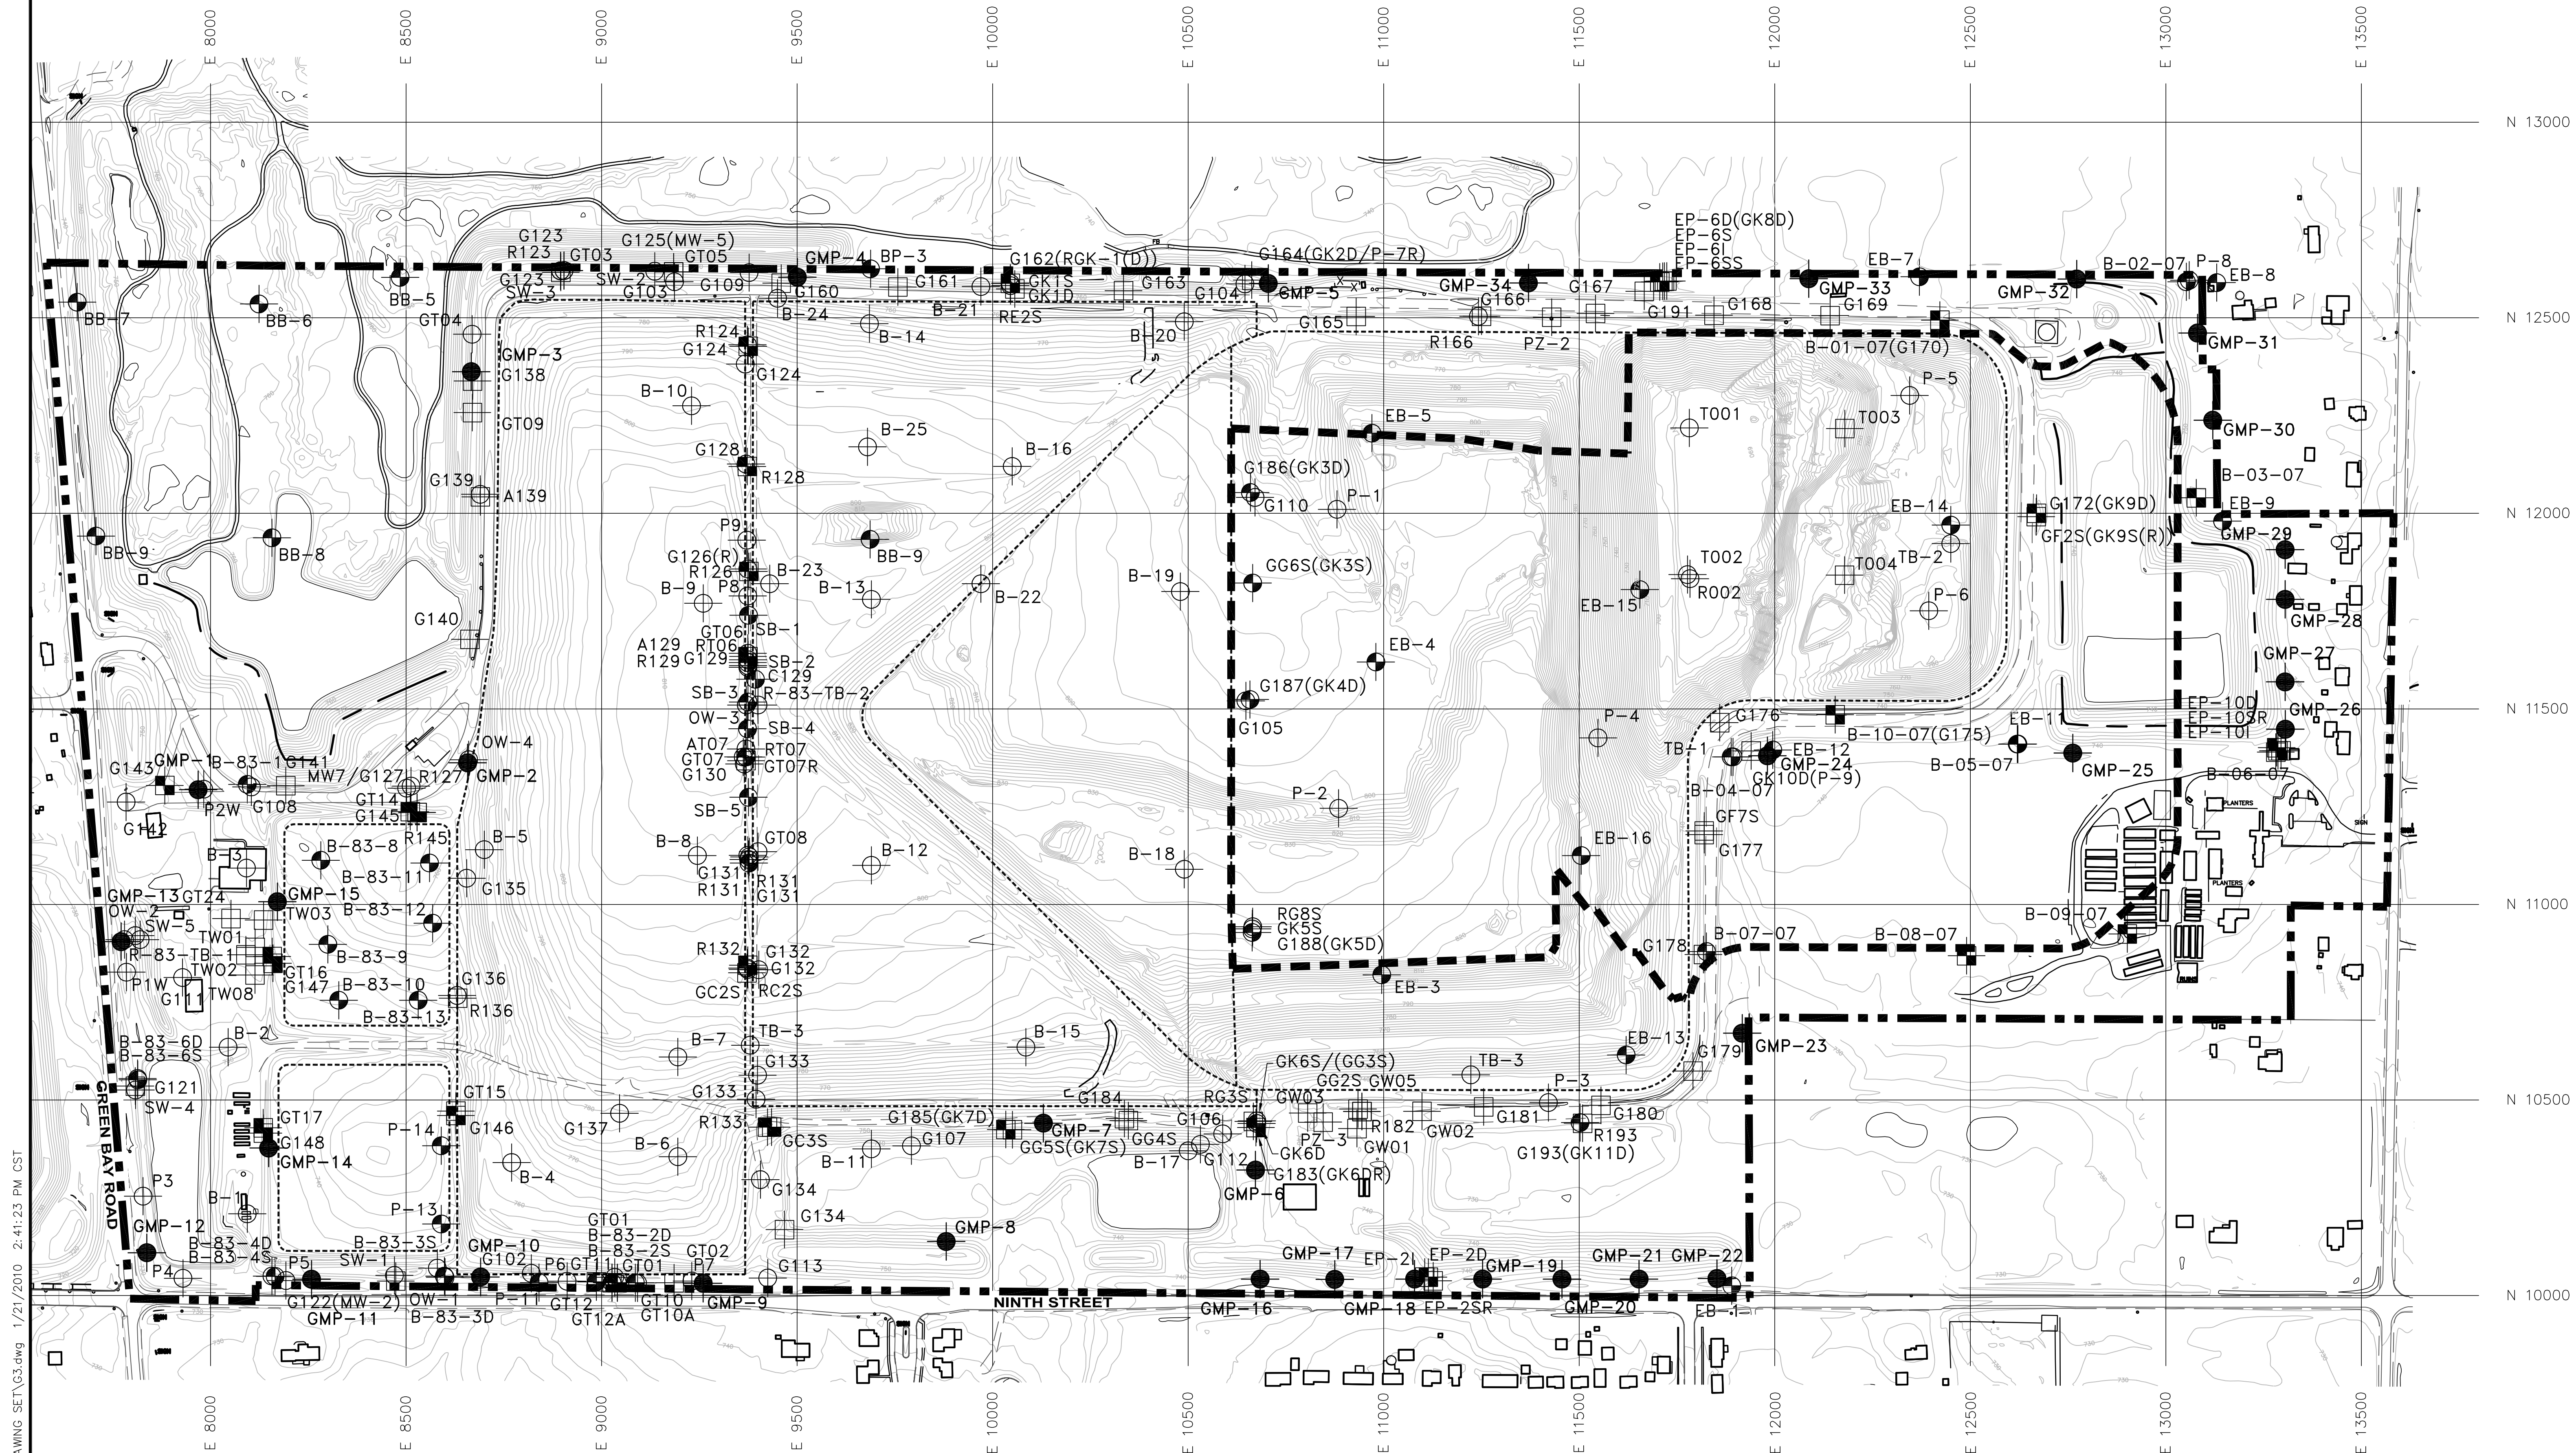

T:\AutoCAD\Projects\122150.dwg\Geology\FINAL DRAWING SET\G3.dwg, 1/21/2010, 2:41:23 PM, CST

REV. NO.	DATE	DESCRIPTION



VEOLIA E.S. ZION LANDFILL-SITE 2 EAST EXPANSION
CITY OF ZION, ILLINOIS

BORING LOCATION MAP

PROJ. NO.:	122150	DATE:	FEBRUARY 2010
DESIGNED BY:	MNF	DRAWING NO.	G3
DRAWN BY:	BWM		
CHECKED BY:	DJD		
APPROVED BY:	DAM		

G3

3 OF 28 SHEETS