


LEGEND

- APPROXIMATE PROPOSED FACILITY BOUNDARY
- - - PROPOSED EXPANSION WASTE AREA
- EXISTING PERMITTED LIMIT OF WASTE AREAS

- GC3S EXISTING MONITORING WELL CONTINUOUSLY SAMPLED BORING LOCATION
- P-8 EXISTING MONITORING WELL NON-CONTINUOUSLY SAMPLED BORING LOCATION
- GMP-1 EXISTING LANDFILL GAS PROBE/CONTINUOUSLY SAMPLED BORING LOCATION
- EP-2D EXISTING PIEZOMETER/CONTINUOUSLY SAMPLED BORING LOCATION
- TWO3 EXISTING PIEZOMETER/NON-CONTINUOUSLY SAMPLED BORING LOCATION

NOTES:

- EXISTING CONTOURS DEVELOPED FROM SITE AERIAL TOPOGRAPHIC SURVEY BY MARTINEZ CORPORATION ON 4/16/07.
- FOR CLARITY, NOT ALL SITE FEATURES MAY BE SHOWN.
- EXISTING LANDFILL GAS MONITORING PROBES DESIGNATED WITH A GMP PREFIX ON THIS DRAWING CORRESPOND TO BORING LOGS AND/OR AS-BUILT DIAGRAMS IN APPENDIX G WHICH ARE DESIGNATED WITH EITHER A GP, MP, OR GMP PREFIX.

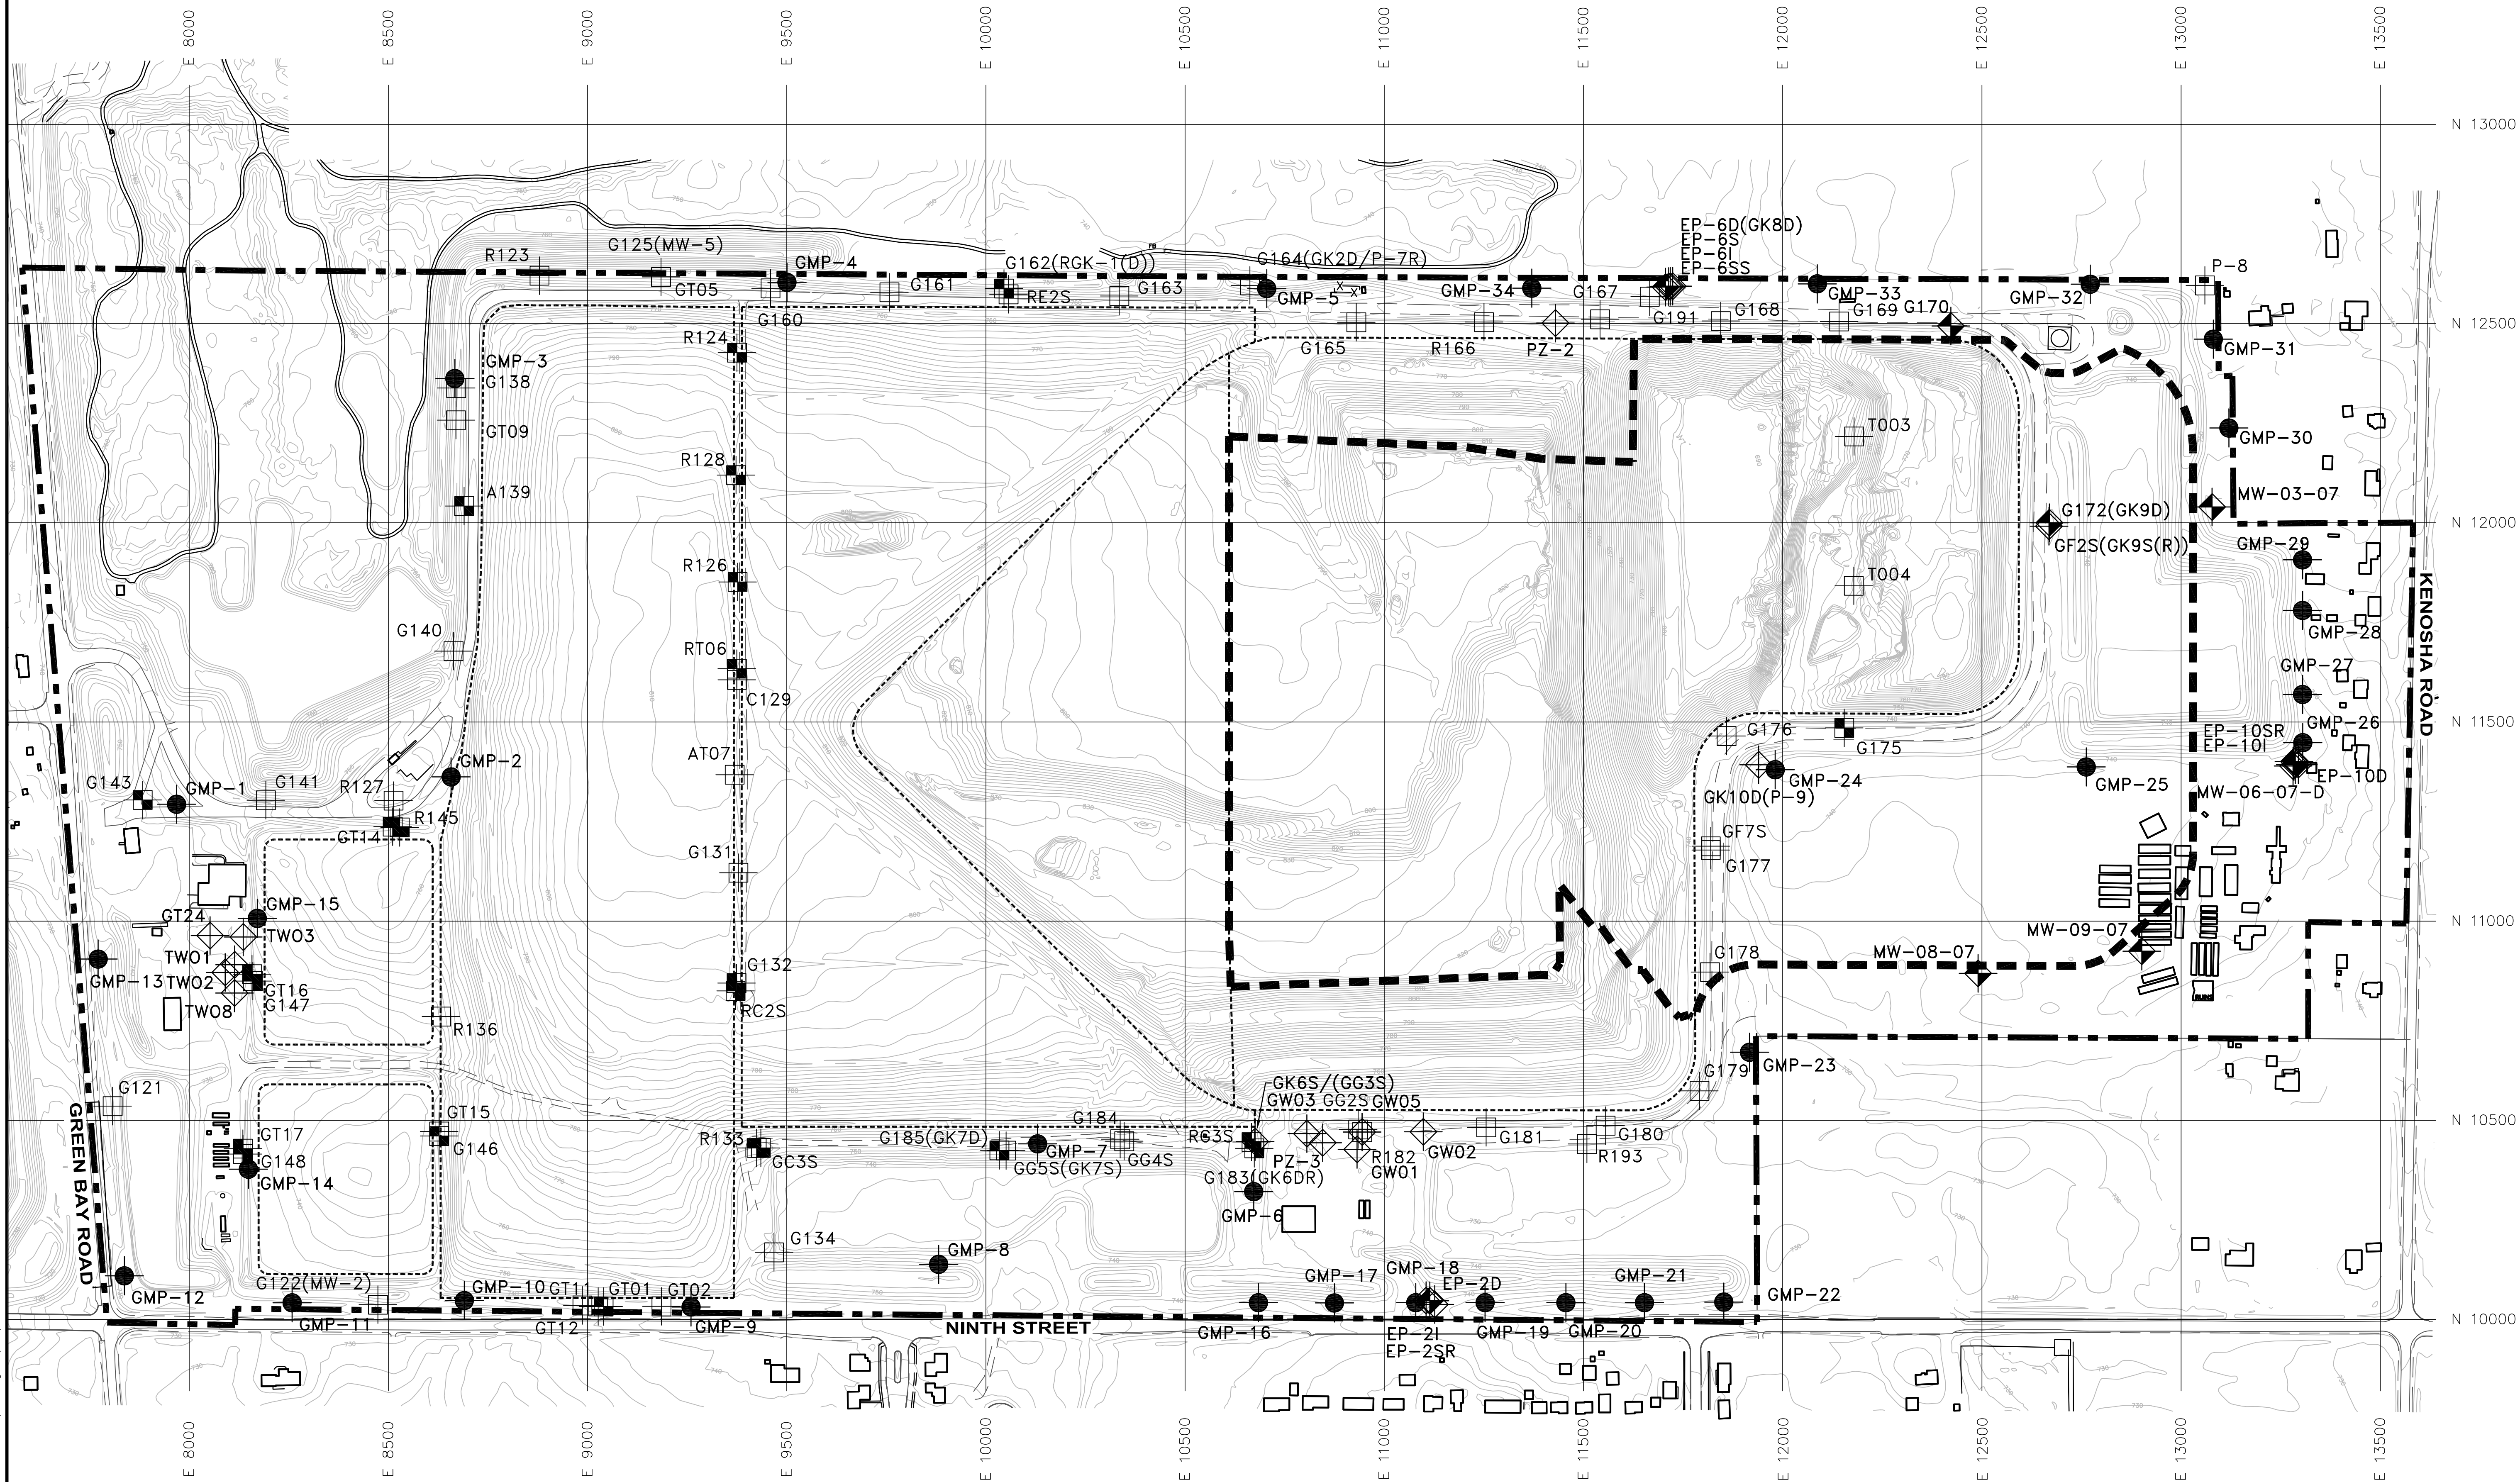

T:\AutoCAD\Projects\22150\G4.dwg 1/21/2010 2:45:10 PM CST

REV. NO.	DATE	DESCRIPTION



VEOLIA E.S. ZION LANDFILL-SITE 2 EAST EXPANSION
CITY OF ZION, ILLINOIS

EXISTING MONITORING WELL, PIEZOMETER, AND
LANDFILL GAS PROBE LOCATION MAP

PROJ. NO.:	122150	DATE:	FEBRUARY 2010
DESIGNED BY:	MNF	DRAWING NO.	G4
DRAWN BY:	BWM		
CHECKED BY:	DJD		
APPROVED BY:	DAM		

G4

4 OF 28 SHEETS